ST OLAVE'S

CANADA WATER








Stay close to the city. Live closer to nature.

1, 2 & 3-bedroom thoughtfully designed homes in Canada Water with Shared Ownership



Quick links

16 15 6 St Olave's Canada Water History Location 23 26 24 Specification Site Plan Connectivity Interiors 27 36 Norse House Parkside House About Peabody

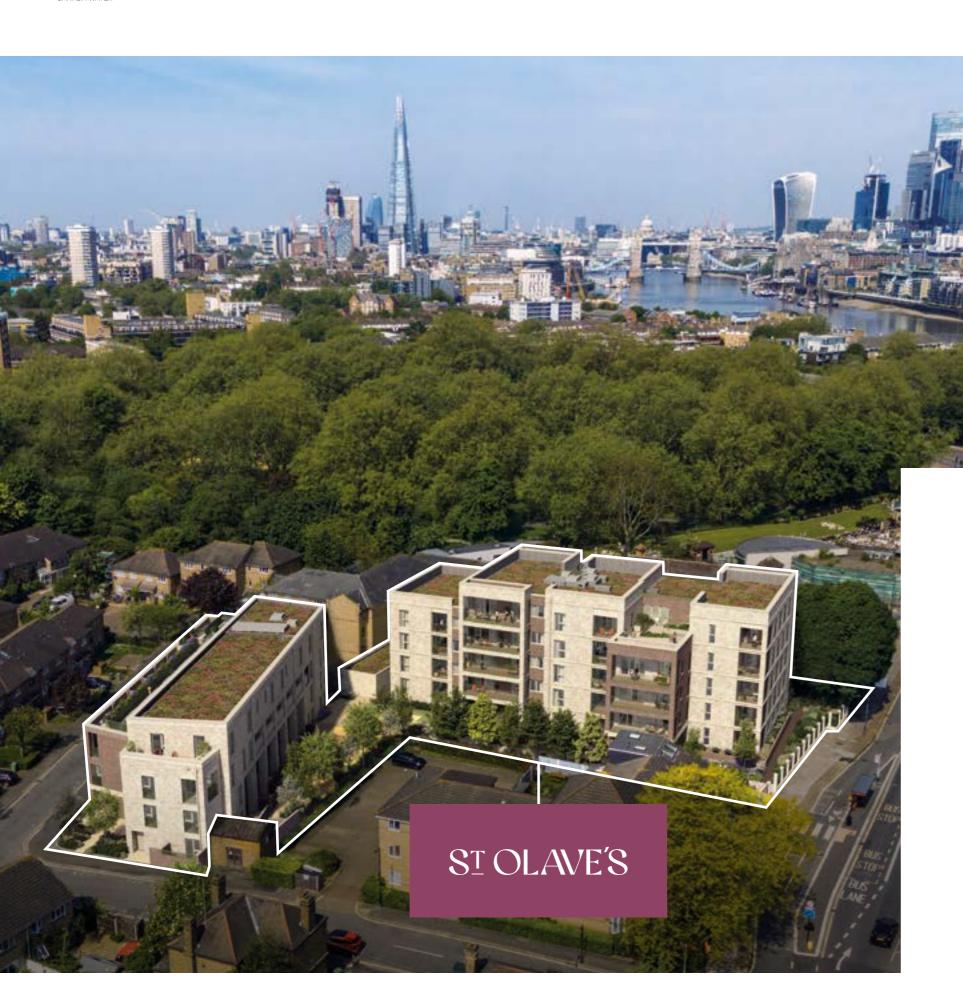


Where London life feels more connected

Connect one minute, switch off the next.

Here's where Canada Water's buzzing neighbourhood meets the peaceful open spaces of Southwark Park, and where it's easy to get around the capital with speedy transport connections both east to west and north to south.

Inspired by Peabody's mission to help people make the most of their lives, St Olave's is a place that keeps Londoners in touch with the things that matter most.

,,,,,,,,,

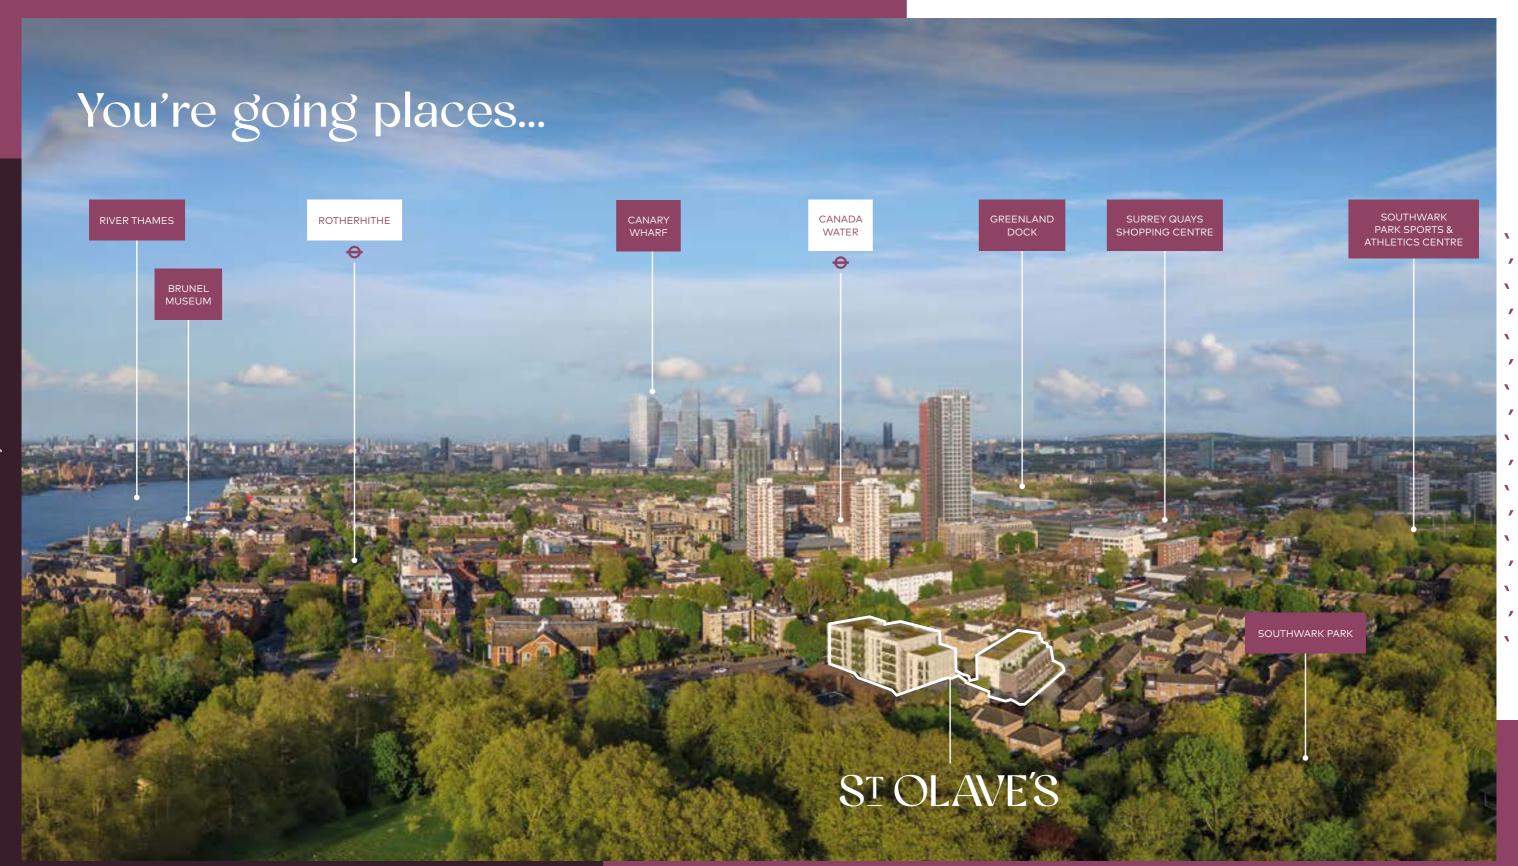

A short journey into work

Canada Water's fantastic transport connections make heading east or west faster and more efficient than ever.

Jump on the tube at Canada Water station, just 6 minutes' walk from St. Olave's, and you'll be in the West End or Canary Wharf in no time. Plus, Borough and London Bridge are in easy reach too.










And when it's time to switch off? Leafy Southwark Park feels like a lush extension of your home's outdoor space.

South London's gem of a park never feels crowded, making it the perfect spot for morning runs, weekend walks, summer picnics or simply a sense of escapism from the hum of the city beyond.



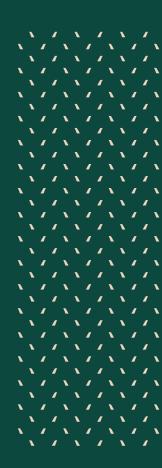



The life & soul of south-east London

Canada Water has always welcomed change with open arms. Today the neighbourhood's getting ready for the arrival of new shops, public parks, community facilities and affordable homes.

Visit the neighbourhood today and you'll see that Canada Water has never felt buzzier, yet its transformation is for the benefit of the entire community's future.

This means that alongside the new crop of street food markets, waterside cafés and restaurants springing up, the Canada Water Masterplan is set to deliver important local amenities including a new leisure centre and high street, improved educational and healthcare services, a supermarket and library. All within just one stop of Canary Wharf.


- 3 / Canada Water Station 4 / Canada Water Market










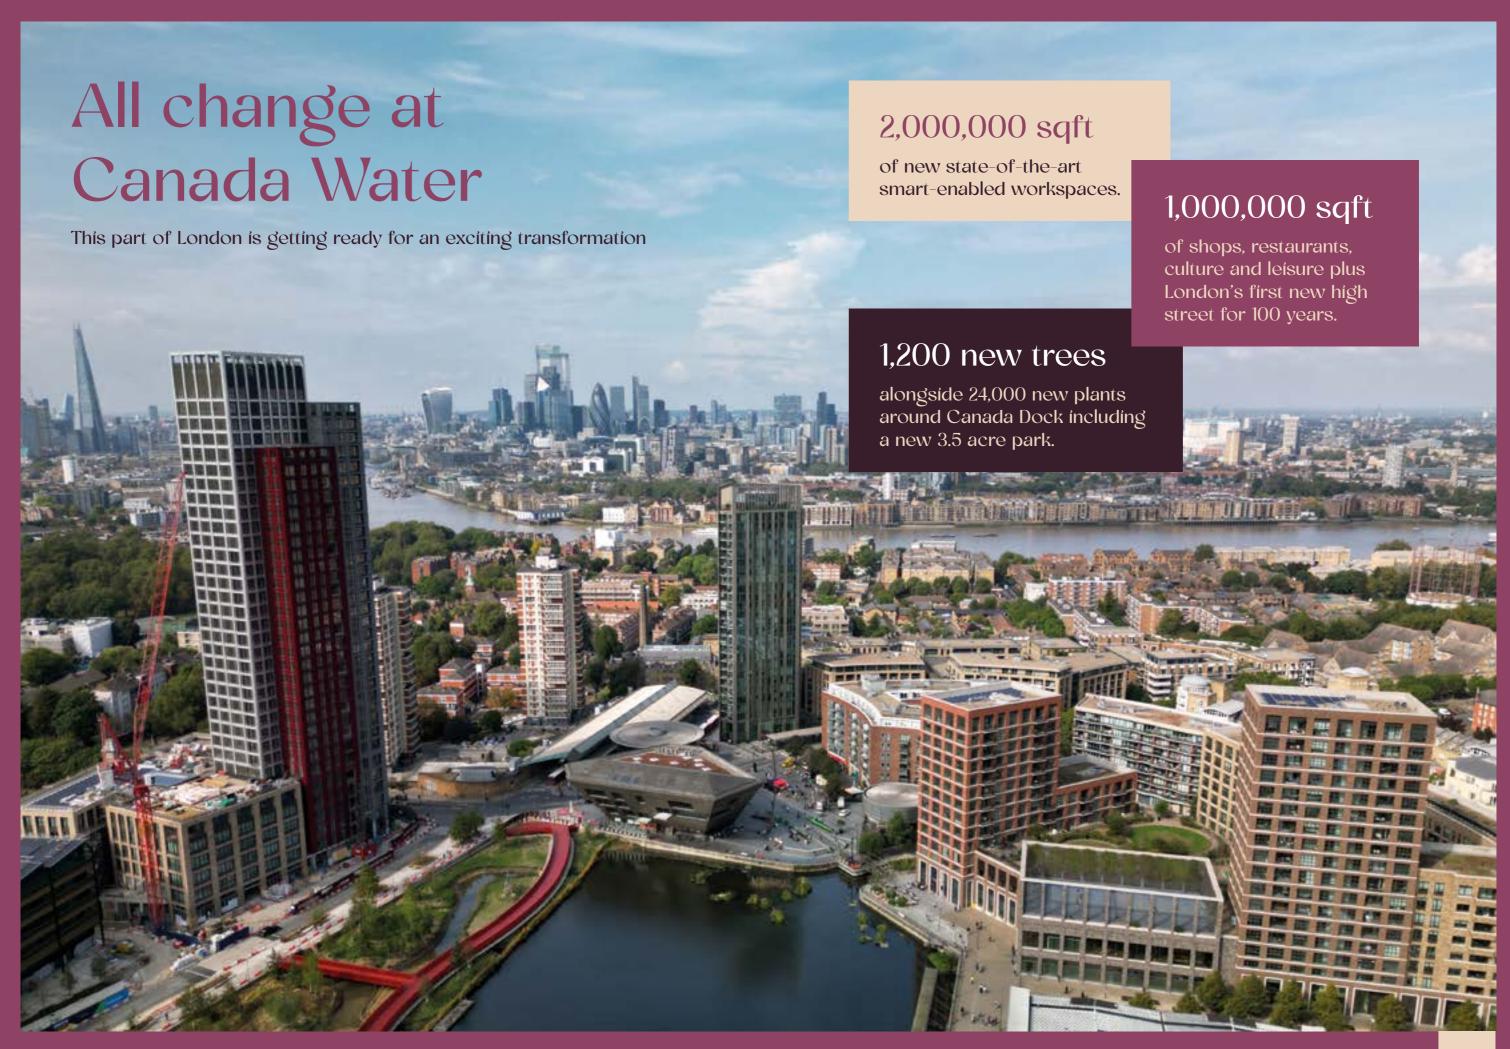

Local highlights

5 mins by foot

Canada Water Café

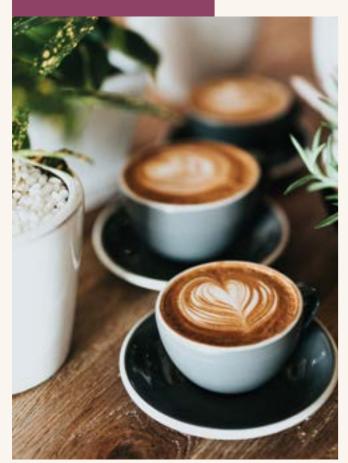

Breakfast, lunch or dinner, Canada Water Café is always buzzing. When this brilliant neighbourhood Italian café, bar and restaurant opened 10 years ago, it helped to kickstart a local foodie scene that's still going strong today.

Bag a table on the south-facing terrace and take your pick from freshly made pasta and Neapolitan-style pizza. It's a great spot for an after work cocktail, too.



This centuries-old watering hole is about as perfect as a local pub could be. Tucked away on a cobbled street, The Mayflower combines cosy, old-world charm and excellent food, with its Sunday roast voted one of the world's best. A riverside deck has great views across the water to

10 mins

by foot

The Mayflower




Wapping.

15 mins

by foot

Stave Hill

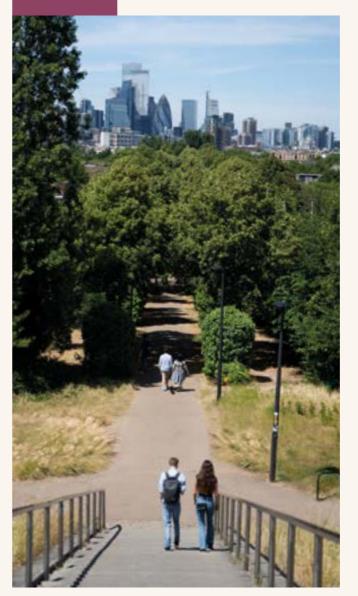

Looking out from atop Stave Hill, you can see why London is one of the world's greenest capitals. Even more incredible than the view is the fact that this woodland wildlife haven was created from the rubble that remained when the area's disused docks were filled.

15 mins

by foot

Greenland Dock



At Greenland Dock, you can soak up the charm of London's oldest surviving dock, now a vibrant hub for leisure and relaxation. Stroll along its waterside paths, or for those feeling adventurous, try your hand at paddleboarding or kayaking, with rentals available on-site.


* * * * * * * * * * * * * * * * * *

,,,,,,,,,,,,,

.

.

,,,,,,,,,,,,,

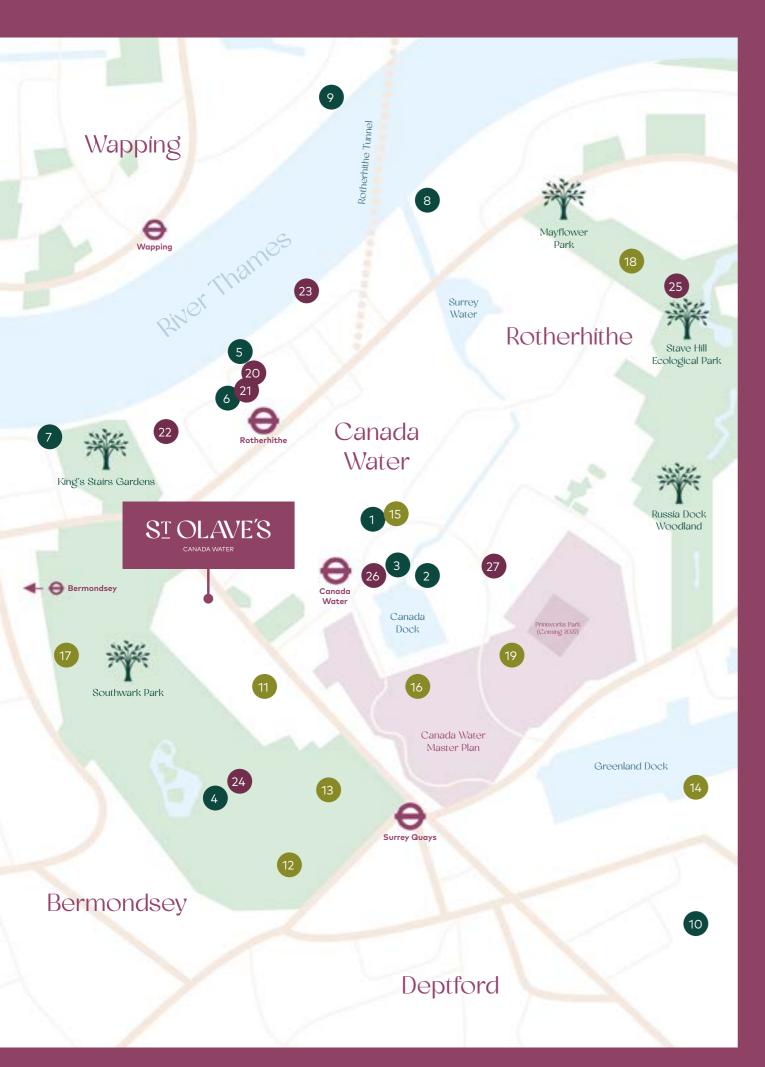

It's all going on

If there's a place that captures London's multi-faceted character, it's Canada Water. Whatever you're into, find it right here.

Cafés, pubs & restaurants

- 1 Canada Water Café
 Italian café serving breakfast,
 lunch and evening meals
- 2 Mouse Tail Café Speciality coffee and bakery
- 3 Leadbelly's Bar & Kitchen Industrial-chic dining room and bar
- 4 Southwark Park Pavilion Café
 Pondside café with indoor and
 outdoor seating
- 5 The Mayflower
 Historical Thameside pub
- 6 Watchhouse Café
 Cosy coffee shop with pastries
 and cakes
- 7 The Angel
 Victorian pub with river views
- 8 Salter Quay
 Gastropub in a converted warehouse overlooking the River Thames
- 9 Prospect of Whitby London's oldest riverside tavern dating back to 1520
- 10 The Pear Tree

 Australian inspired restaurant
 and deli

Sports & leisure

- 11 Seven Islands
 Leisure Centre
 Leisure centre with
 swimming pool
- Southwark Park Sports& Athletics Centre400m running track with fitness gym
- Outdoor Gym
 Free-use equipment and starting
 point for Parkrun
- 14 Surrey Docks Water & Fitness Centre Watersports, gym and classes
- 15 Canada Water Studios
 Dance, yoga and fitness classes
- 16 Arch Climbing Wall Rock climbing gym
- 17 Southwark Park
 Tennis Courts
 Popular outdoor courts in
 Southwark Park
- 18 Mellish Sports Ground Athletics field
- 19 Hollywood Bowl Multi-lane bowling alley

Places of interest

- 20 Brunel Musuem
 The story of the Thames Tunnel
- 21 Sands Film Studios
 Cultural hub for film, music, theatre
- 22 London Bubble
 Theatre Company
 Community-based theatre with
 live events
- 23 Rotherhithe Beach
 Accessible Thames Riverside bank
- 24 Southwark Park
 Art Galleries
 Contemporary art gallery hosting
 exhibitions
- 25 Stave Hill Viewpoint Scenic views across London
- 26 Canada Water Theatre
 Theatre and library hosting
 community events
- 27 Phantom Peak
 Immersive live events venue

Map not to scale





Canada Water is calling You're never more than 10 minutes from

the water's edge, and all the possibilities it brings. When London's most vibrant waterside is right on your doorstep, there's no need to seek adventure elsewhere.

Canada Water's tranquil waterways means that it's easy to forget that you're just a couple of stops from central London.

Dip into waterside life with paddleboarding at nearby Greenland Dock, head to Surrey Docks Fitness and Watersports Centre to try out sailing, kayaking, wind surfing and canoeing, and welcome the day with a picturesque run that takes in parks, docks and historical sights.





Where history runs deep

A colourful history as a trading port has left its mark on Rotherhithe's landscape and culture.

It is from these docks that The Mayflower set sail to the New World over 400 years ago, and from where London welcomed whaling ships from Canada and timber supplies from Scandinavia – connections that survive today in its fascinating history and place names.

During the 19th and early 20th centuries, workers carrying timber over their shoulders – known as 'Deal Porters' – would have been a familiar sight on the docks.

Today, though still filled with character, these waterways have become a hub for enjoying life's simple pleasures.





Let's go outside

With Southwark Park as your back garden, and Canada Water boasting more green space per person than almost anywhere else in London, enjoying precious time outdoors is easy.

Southwark Park couldn't be closer and within you'll find tennis courts, peaceful landscaped gardens and a playground, a tranquil boating lake and bandstand, all surrounded by unspoilt open spaces. Catch the latest exhibition at the lakeside gallery before heading over to the Pavilion Café for a coffee overlooking the water.

For a real sense of escapism, journey east to Stave Hill and Russia Dock Woodland and, as you meander untamed woodland trails, the hum of urban life melts away. Created on the site of Rotherhithe's disused docks, these secluded green spaces inspire you to reconnect with nature, closer to home.

- Churchyard Garden
- 2 / Melish Sports Ground
- 3 / Southwark Park











Authentically Bermondsey

The food and drink scene in South London is thriving. The arches snaking their way through these historic streets are alive with some of the city's most exciting foodie destinations.

Take your pick from Maltby Street Market, Bermondsey Beer Mile, Borough Market and more – all within walking distance or a short bike ride from St. Olave's.



7 minutes by bike from St Olave's









The best of south London's food scene is on your doorstep. Culinary adventure is never far away.

Over at nearby Ropewalk, Maltby Street Market's eclectic mix of traders has Borough Market vibes, and from there it's just a stroll to Bermondsey Street's smart restaurants, stopping by 'Beer Mile' for local brews on tap.

Every great London neighbourhood has its own market, and Canada Water continues this long tradition. Popping up every Sunday, right by the tube station, Canada Water Market's 40-plus stalls offer locals an ever-changing line-up of handpicked street food vendors, artisan makers, coffee and cake. And it's just a short trip south to the fun-filled arches of Deptford Market Yard, which at the weekend are joined by one of London's oldest, liveliest street markets.

- L / Ropewalk
- 2 / Bermondsey Street
- 2 / Doptford Market
- 4 / Borough Market












The city that (almost) never sleeps





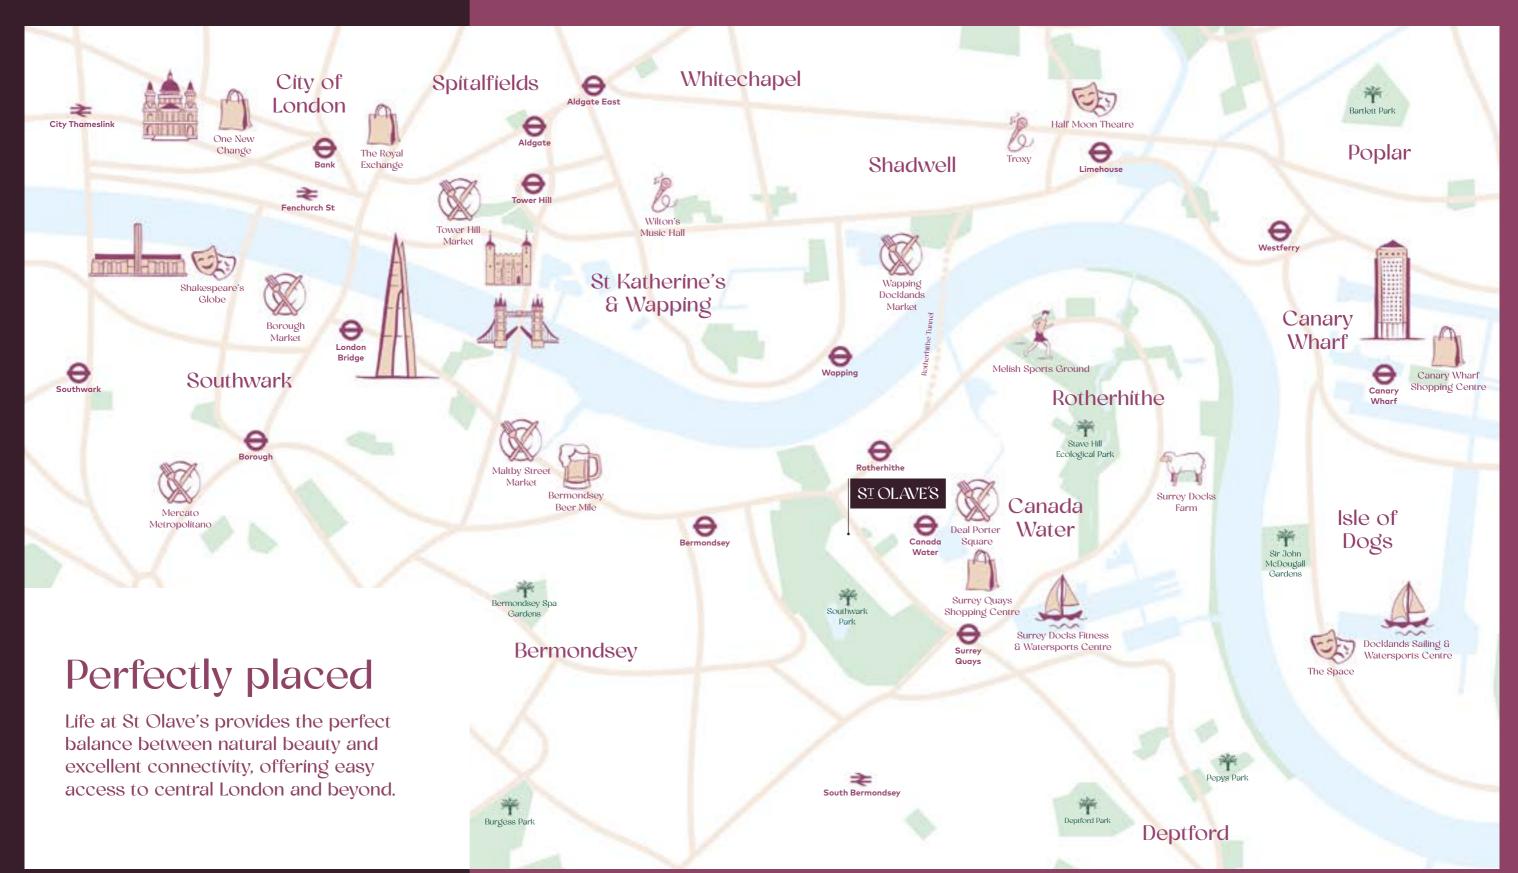



Life, connected

1 min

By foot

Southwark Park

Living at St Olave's means you're always connected.

6 mins

Canada Water 🛑

	2 mins	3 mins	4 mins	6 mins	12 mins	13 mins
Canada Water	Canary Wharf	London Bridge	North Greenwich	· 🔾 · · · · · · · · · · · · · · · · · ·	Bond Street	Stratford
(Jubilee & Windrush Lines)	Curiary Wriarr	London Bridge	(For the O2)	Vacerioo	(For Elizabeth Line)	(For Westfield City)

0	5 mins	7 mins	8 mins	13 mins	14 mins	21 mins
Rotherhithe (Windrush Line)	Whitechapel (For Elizabeth Line)	New Cross Gate	Shoreditch High Street	Peckham Rye	Clapham Junction	Highbury & Islington

9 mins

Surrey Quays


Shopping Centre

14 mins

Greenland Dock

7 mins

Rotherhithe 🔷

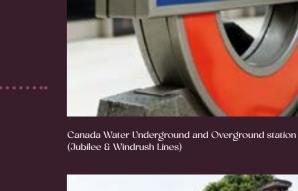










Walking and cycling travel times sourced from Google Maps and taken from St Olave's.
Underground and Overground travel times sourced from TfL.



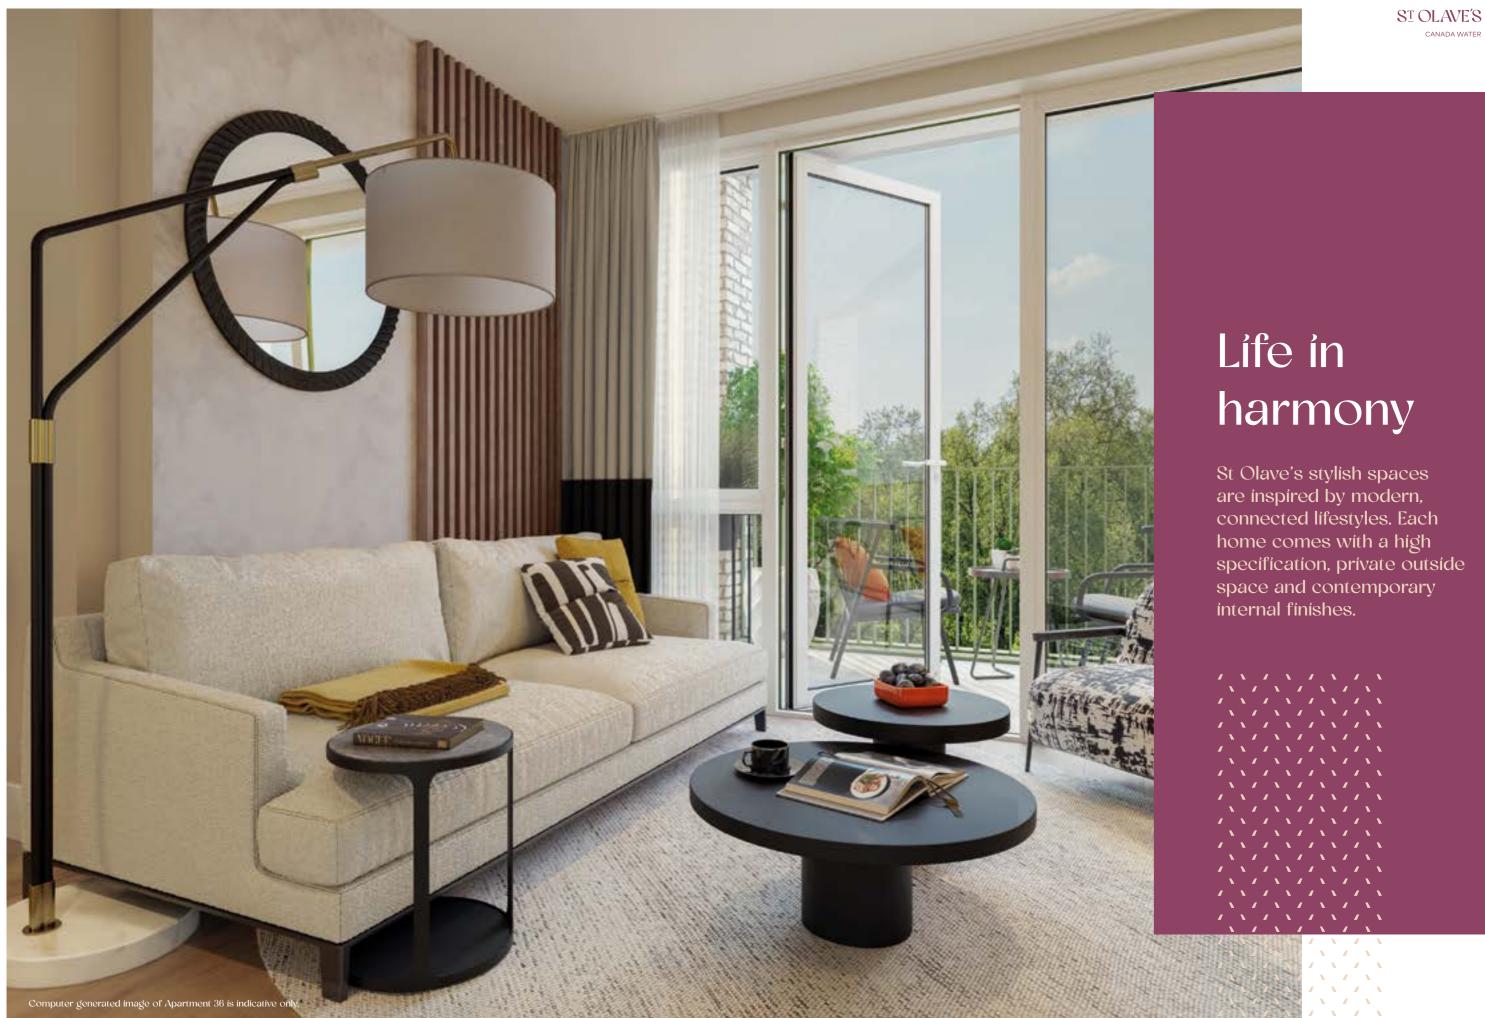



Specification

Kitchen

Matte smooth green handleless base and tall kitchen units with oak laminate wall units

LED lighting under wall units

Composite worktops in light marble effect, including matching splashback

Brushed steel mixer tap

Bosch integrated fridge/freezer and dishwasher

Bosch integrated induction hob

Bosch built-in electric oven

Bosch built-in microwave

Bosch extractor

Bathroom

Shower bath with glass shower screen

Chrome bath/shower filler; shower head and rail

Matte warm beige porcelain tiles to floor and walls

White basin and W/C

Chrome mixer tap and push plate

Chrome heated towel rail

Shaver socket

En-suite

Walk-in shower with sliding glass shower screen

Chrome mixer tap with rain shower head and hand-held shower head

Matte warm beige porcelain tiles to floor and walls

White basin and W/C

Chrome mixer tap and push plate

Chrome heated towel rail

Shaver socket

Bedroom

Cormar luxelle sensation carpet

Full height built-in wardrobes to bedroom 1

General

Underfloor heating

Amtico honey oak vinyl flooring to hallways, kitchen, living and dining areas

White matte emulsion finish to walls

Energy efficient downlights throughout

Bosch freestanding washer/dryer

Mechanical Ventilation with Heat Recovery (MVHR) system providing whole home ventilation

Pet-friendly development*

Landline telephone and Virgin & BT fibre optic data points to living room and main bedroom**

Television (terrestrial and satellite) points with SkyQ+ provisions to living room and main bedroom**

Security and Peace of Mind

Video entry system


Sprinkler system fitted throughout apartments

Wired smoke and heat detectors

Multi-lock door with spy hole

12 year NHBC warranty

2 year defect period from practical completion

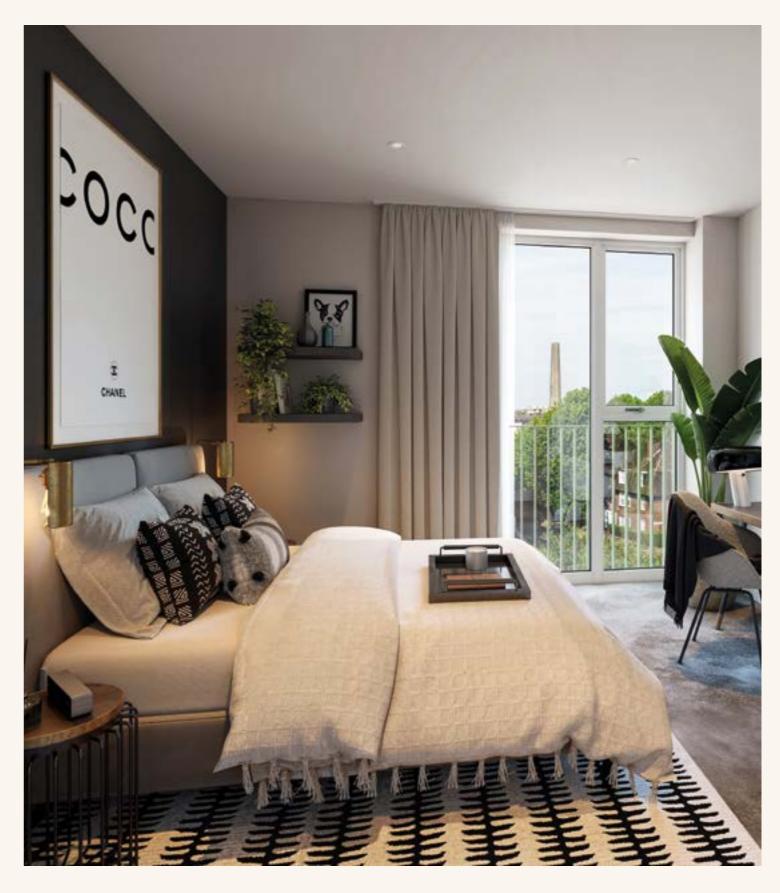






^{*}Peabody pet policy applies

^{**}Subject to separate subscription





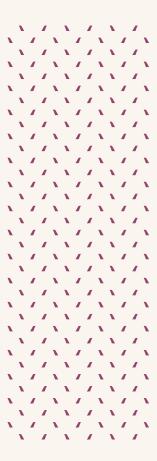

Site plan

Homes at St Olave's are connected by landscaped courtyards, play areas and paved pathways to create a welcoming living environment, just a short walk from Southwark Park and Canada Water station.



Parkside House
Shared Ownership homes
& Social rent





FLOOR PLANS


Norse House

1, 2 & 3 bedroom apartments

1 bedroom apartment

Norse House

Ground Floor Apartment 3

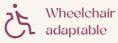





Apartment Dimensions

Internal Area	56 sqm	604.7 sqft
Internal & External Area	63.1sqm	679.2 sqft
Living / Kitchen / Dining	5.4m x 5.0m	17'10" x 16'4"
Bedroom	4.5m x 3.2m	14'9" x 10'5"
Bathroom	2.2m x 2.6m	7'2" x 8'6"
Balcony	3.7m x 1.9m	12'3" x 6'3"

Ground Floor





Key

WM	Washing Machine	F/F	Fridge/Freezer
WD	Wardobe	DW	Dishwasher
C+	Storago		

Norse House

Ground Floor Apartment 5

1st Floor Apartment 14
2nd Floor Apartment 23
3rd Floor Apartment 32



St WM St Wing / Kitchen / Dining WD Bedroom F/F

Apartment Dimensions

Internal Area	51 sqm	552 sqft
Internal & External Area	56 sqm	602.8 sqft
Living / Kitchen / Dining	4.9m x 4.8m	16'1" x 15'9"
Bedroom	4.2m x 3.0m	13'9" x 10'0"
Bathroom	2.2m x 2.0m	7'1" x 6'6"
Balcony	2.5m x 2.0m	8'2" x 6'7"

1st / 2nd / 3rd Floors

Ground Floor






1 bedroom apartment

Norse House

Ground Floor Apartment 7

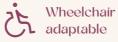





Apartment Dimensions

Internal Area	54 sqm	582.4 sqft
Internal & External Area	65.7 sqm	707.2 sqft
Living / Kitchen / Dining	4.5m x 7.1m	14'10" x 23'3"
Bedroom	3.7m x 4.4m	12'0" x 14'5"
Bathroom	2.2m x 2.6m	7'2" x 8'6"
Balcony	7.9m x 1.5m	25'11" x 4'10"

Ground Floor





Key

WM	Washing Machine	F/F	Fridge/Freezer
WD	Wardobe	DW	Dishwasher
C+	Ctorago		

Key

WM Washing Machine
WD Wardobe

F/F Fridge/Freezer DW Dishwasher

Norse House

1st Floor	Apartment 16
2nd Floor	Apartment 25
3rd Floor	Apartment 34



1 bedroom apartment

Living / Kitchen / Dining

Norse House

4th Floor Apartment 39





1st / 2nd / 3rd Floors

Internal Area	54 sqm	582.4 sqft
Internal & External Area	65.4 sqm	704 sqft
Living / Kitchen / Dining	7.1m x 4.4m	23'3" x 14'4"
Bedroom	3.2m x 4.8m	10'5" x 15'11"
Bathroom	2.0m x 2.2m	6'7" x 7'1"
Balcony	7.8m x 1.5m	25'6" x 4'10"



Apartment Dimensions

Internal Area	54 sqm	582.9 sqft
Internal & External Area	66.2 sqm	712.6 sqft
Living / Kitchen / Dining	4.4m x 7.1m	14'4" x 23'4"
Bedroom	3.1m x 4.1m	10'3" x 13'5"
Bathroom	2.0m x 2.2m	6'6" x 7'2"
Balcony	7.8m x 1.6m	25'5" x 5'2"

4th Floor



Key

WM	Washing Machine	F/
WD	Wardobe	D
C+	C+	

Apartment Dimensions

F/F Fridge/Freezer DW Dishwasher

Key

WM	Washing Machine
WD	Wardobe
St	Storage

F/F Fridge/Freezer DW Dishwasher

Norse House

Ground Floor Apartment 1





t par interior birrenoieno			
Internal Area	73 sqm	790.7 sqft	
Internal & External Area	84.7sqm	911.7 sqft	
Living / Kitchen / Dining	4.4m x 5.9m	14'6" x 19'6"	
Bedroom 1	3.3m x 4.1m	10'11" x 13'5"	
Bedroom 2	3.4m x 3.0m	11'1" x 9'8"	
Bathroom	2.2m x 2.6m	7'1" x 8'6"	
Balcony	8.0m x1.6m	26'2" x 5'3"	

Ground Floor



Key


F/F Fridge/Freezer DW Dishwasher

2 bedroom apartment

Norse House

Ground Floor Apartment 2



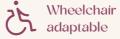





Apartment Dimensions

Internal Area	74 sqm	795.3 sqft
Internal & External Area	80.2 sqm	863.3 sqft
Living / Kitchen / Dining	5.5m x 5.6m	17'11" x 18'5"
Bedroom 1	4.4m x 3.0m	14′5″ x 9′10″
Bedroom 2	2.4m x 4.3m	7'11" x 13'11"
Bathroom	2.6m x 2.2m	8'6" x 7'3"
Balcony	2.8m x 2.6m	9'2" x 8'6"

Ground Floor





Key

WM	Washing Machin
WD	Wardobe

F/F Fridge/Freezer DW Dishwasher

St Storage

Norse House

3rd Floor

Ground Floor Apartment 6
1st Floor Apartment 15
2nd Floor Apartment 24

Apartment 33





Apartment Dimensions

The state of the s		
Internal Area	71 sqm	762.9 sqft
Internal & External Area	77.1 sqm	829.9 sqft
Living / Kitchen / Dining	6.2m x 4.7m	20'6" x 15'6"
Bedroom 1	3.5m x 3.7m	11'5" x 12'2"
Ensuite	1.6m x 2.2m	5'4" x 7'1"
Bedroom 2	4.0m x 3.7m	13'2" x 12'2"
Bathroom	2.0m x 2.2m	6'6" x 7'1"
Balcony	3.2m x 1.9m	10'6" x 6'3"


Key

VM	Washing Machine	F/F	Fridge/Freez
VD	Wardobe	DW	Dishwasher
it	Storage		

Ground Floor



1st / 2nd / 3rd Floors

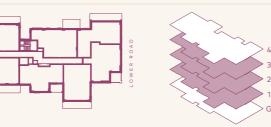

2 bedroom apartment

Norse House




Apartment Dimensions

Internal Area 74 sqm 793.5 sqft Internal & External Area 85.7 sqm 922.5 sqft Living / Kitchen / Dining 8.2m x 5.4m 27'0" x 17'8" Bedroom 1 3.8m x 3.2m 12'5" x 10'8" Ensuite 1.6m x 2.1m 5'4" x 7'1" Bedroom 2 4.6m x 2.6m 15'1" x 8'7" Bathroom 2.0m x 2.1m 6'6" x 7'1" Balcony 8.0m x 1.5m 26'2" x 4'11"			
Living / Kitchen / Dining 8.2m x 5.4m 27'0" x 17'8" Bedroom 1 3.8m x 3.2m 12'5" x 10'8" Ensuite 1.6m x 2.1m 5'4" x 7'1" Bedroom 2 4.6m x 2.6m 15'1" x 8'7" Bathroom 2.0m x 2.1m 6'6" x 7'1"	Internal Area	74 sqm	793.5 sqft
Bedroom 1 3.8m x 3.2m 12'5" x 10'8" Ensuite 1.6m x 2.1m 5'4" x 7'1" Bedroom 2 4.6m x 2.6m 15'1" x 8'7" Bathroom 2.0m x 2.1m 6'6" x 7'1"	Internal & External Area	85.7 sqm	922.5 sqft
Ensuite 1.6m x 2.1m 5'4" x 7'1" Bedroom 2 4.6m x 2.6m 15'1" x 8'7" Bathroom 2.0m x 2.1m 6'6" x 7'1"	Living / Kitchen / Dining	8.2m x 5.4m	27'0" x 17'8"
Bedroom 2 4.6m x 2.6m 15'1" x 8'7" Bathroom 2.0m x 2.1m 6'6" x 7'1"	Bedroom 1	3.8m x 3.2m	12'5" x 10'8"
Bathroom 2.0m x 2.1m 6'6" x 7'1"	Ensuite	1.6m x 2.1m	5'4" x 7'1"
	Bedroom 2	4.6m x 2.6m	15'1" x 8'7"
Balcony 8.0m x 1.5m 26'2" x 4'11"	Bathroom	2.0m x 2.1m	6'6" x 7'1"
	Balcony	8.0m x 1.5m	26'2" x 4'11"

Key

WM	Washing Machine	F/F	Fridge/Freezer
WD	Wardobe	DW	Dishwasher
St	Storage		

1st / 2nd / 3rd Floors

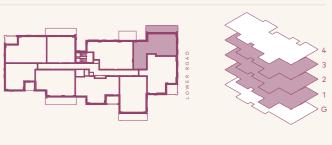

4th Floor







Norse House

1st Floor Apartment 10 2nd Floor Apartment 19 3rd Floor Apartment 28





Living / Kitchen / Dining

Apartment Dimensions

Tipal timent bimenolono		
Internal Area	77 sqm	829 sqft
Internal & External Area	83.1 sqm	894.5 sqft
Living / Kitchen / Dining	4.9m x 5.8m	16'3" x 19'2"
Bedroom 1	4.1m x 2.9m	13'7" x 9'7"
Ensuite	2.1m x 1.6m	6′11″ x 5′3″
Bedroom 2	2.9m x 4.3m	9'7" x 14'2"
Bathroom	2.2m x 2.0m	7'1" x 6'6"
Balcony	2.6m x 2.4m	8'6" x 7'9"

Key

32

WD Wardobe

F/F Fridge/Freezer DW Dishwasher

1st / 2nd / 3rd Floors



4th Floor



2 bedroom apartment

Norse House

1st Floor Apartment 11 2nd Floor Apartment 20 3rd Floor Apartment 29





Apartment Dimensions

Internal Area	71 sqm	759 sqft
Internal & External Area	81.4 sqm	876.2 sqft
Living / Kitchen / Dining	7.7m x 3.6m	25'4" x 11'10"
Bedroom 1	4.5m x 2.8m	14'9" x 9'2"
Ensuite	2.2m x 1.6m	7'2" x 5'4"
Bedroom 2	3.5m x 3.4m	11'6" x 11'0"
Bathroom	2.2m x 2.0m	7'1" x 6'6"
Balcony	1.5m x 7.1m	4'10" x 23'3"

Fridge/Freezer

1st / 2nd / 3rd Floors



Key

WM	Washing Machine	F/F	Fridge/Freez
WD	Wardobe	DW	Dishwasher
C+	C+		

Norse House

1st Floor	Apartment 12
2nd Floor	Apartment 21
3rd Floor	Apartment 30
4th Floor	Apartment 38






Apartment Dimensions

•		
Internal Area	69 sqm	743.8 sqft
Internal & External Area	83.1 sqm	894.5 sqft
Living / Kitchen / Dining	6.1m x 4.9m	19'11" x 16'1"
Bedroom 1	3.6m x 4.1m	12'0" x 13'5"
Bedroom 2	2.6m x 3.8m	8'6" x 12'5"
Bathroom	2.2m x 2.0m	7'1" × 6'6"
Balcony	3.4m x 1.9m	11'1" x 6'3"


Key

/M	Washing Machine	F/F	Fridge/Freeze
/D	Wardobe	DW	Dishwasher
t	Storage		

1st / 2nd / 3rd Floors

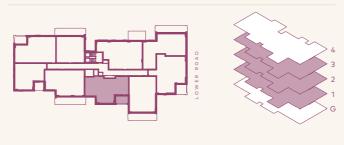

4th Floor

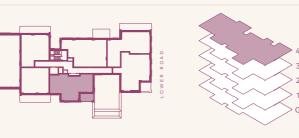

2 bedroom apartment

Norse House

1st Floor	Apartment 1
2nd Floor	Apartment 2
3rd Floor	Apartment 3





Apartment Dimensions

Internal Area	71 sqm	766.6 sqft
Internal & External Area	83.1 sqm	894.5 sqft
Living / Kitchen / Dining	6.5m x 7.1m	21'5" x 23'4"
Bedroom 1	3.2m x 4.7m	10'6" x 15'4"
Ensuite	1.6m x 2.1m	5'4" x 7'1"
Bedroom 2	3.1m x 3.9m	10'2" x 12'8"
Bathroom	2.1m x 2.0m	6'11" x 6'6"
Balcony	7.8m x 1.6m	25′5″ x 5′2″

Key

- 3				
	WM	Washing Machine	F/F	Fridge/Freezer
	WD	Wardobe	DW	Dishwasher
	C+	Ctorago		

1st / 2nd / 3rd Floors



Norse House

4th Floor Apartment 40




3 bedroom apartment

Norse House

Ground Floor Apartment 4



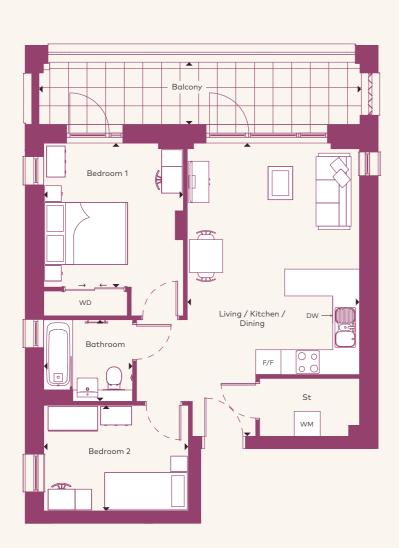


Apartment Dimensions

Application Buriefleiene			
Internal Area	61 sqm	651.5 sqft	
Internal & External Area	72.6 sqm	781.5 sqft	
Living / Kitchen / Dining	4.2m x 7.1m	13'8" x 23'3"	
Bedroom 1	3.4m x 3.5m	11'1" x 11'5"	
Bedroom 2	3.5m x 2.6m	11'6" x 8'5"	
Bathroom	2.2m x 2.0m	7'1" x 6'6"	
Balcony	7.8m x1.5m	25'7" x 4'11"	

4th Floor



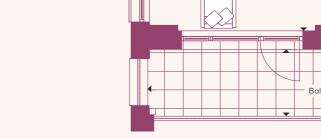

Living / Kitchen / Dining

Apartment Dimensions

•		
Internal Area	86 sqm	921.5 sqft
Internal & External Area	98.1 sqm	1,055.9 sqft
Living / Kitchen / Dining	7.6m x 7.1m	25'0" x 23'4"
Bedroom 1	3.2m x 4.7m	10'6" x 15'4"
Bedroom 2	2.6m x 3.0m	8′5″ x 9′10″
Bedroom 3	2.8m x 5.0m	9'3" x 16'6"
Ensuite	1.6m x 2.1m	5'4" x 7'1"
Bathroom	2.2m x 2.0m	7'1" x 6'6"
Balcony	7.7m x 1.6m	25'2" x 5'2"

Key

WM	Washing Machine	F/F	Fridge/Freez
WD	Wardobe	DW	Dishwasher
C+	Ctorago		

Ground Floor



Key

WM	Washing Machine
WD	Wardobe
St	Storage

F/F Fridge/Freezer DW Dishwasher

Norse House

1st Floor Apartment 8
2nd Floor Apartment 17
3rd Floor Apartment 26
4th Floor Apartment 35





Apartment Dimensions

Internal Area	81 sqm	874.5 sqft
Internal & External Area	92.2 sqm	992.4 sqft
Living / Kitchen / Dining	3.7m x 7.5m	12'2" x 24'9"
Bedroom 1	3.7m x 4.9m	12'0" x 16'1"
Ensuite	1.6m x 2.6m	5'4" x 8'5"
Bedroom 2	2.4m x 3.2m	7'11" x 10'7"
Bedroom 3	2.5m x 3.2m	8'1" x 10'7"
Bathroom	2.0m x 2.2m	6'6" x 7'1"
Balcony	4.6m x 2.4m	15'3" x 7'11"


Key

WM Washing Machine F/F Fridge/Freezer
WD Wardobe DW Dishwasher
St Storage

1st / 2nd / 3rd Floors



4th Floor

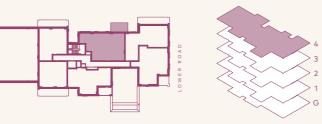







Computer generated imagery is indicative only.

Balcony image is view from Parkside House.





FLOOR PLANS

Parkside House


18 3 bedroom apartments

1 bedroom apartment

Parkside House

1st Floor Apartment 2



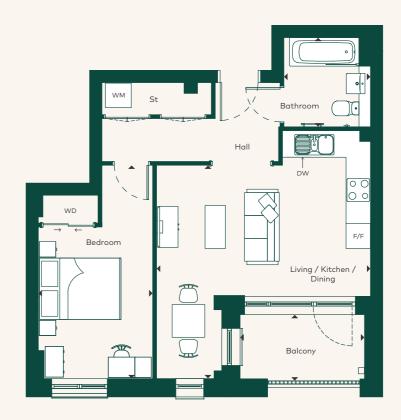

Apartment Dimensions

Internal Area	50 sqm	534.4 sqft
Internal & External Area	55 sqm	592 sqft
Living / Kitchen / Dining	5.2m x 5.2m	17'1" x 17'2"
Bedroom	2.8m x 5.2m	9'2" x 17'2"
Bathroom	2.1m x 2.2m	6'11" x 7'2"
Balcony	3.0m x 1.5m	10'0" x 4'11"

1st Floor





Key

WD Wardobe

St Storage

F/F Fridge/Freezer DW Dishwasher

Parkside House

3rd Floor





Apartment Dimensions

Internal Area	58 sqm	615.2 sqft
Internal & External Area	113.76 sqm	1,225 sqft
Living / Kitchen / Dining	5.1m x 8.8m	16'10" x 29'0"
Bedroom	4.0m x 4.5m	13'2" x 14'9"
Bathroom	2.0m x 2.2m	6′5″ x 7′2″
Terrace	4.8m x 9.8m	15'10" x 32'0"

WM	Washing Machine	F/F
WD	Wardobe	DW
CT	C+	

Fridge/Freezer Dishwasher


3rd Floor




1 bedroom apartment

Parkside House

3rd Floor Apartment 11

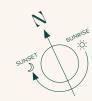

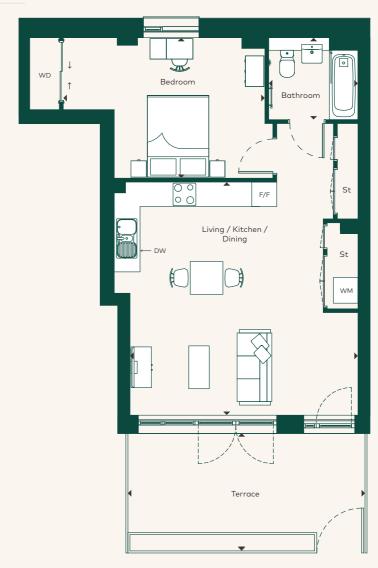

Apartment Dimensions

•		
Internal Area	58 sqm	620.2 sqft
Internal & External Area	72 sqm	775 sqft
Living / Kitchen / Dining	5.7m x 5.6m	18'9" x 18'4"
Bedroom	3.4m x 4.9m	11'3" x 16'2"
Bathroom	2.0m x 2.2m	6'7" x 7'2"
Terrace	2.4m x 5.8m	7'11" x 19'11"

3rd Floor





Key

WM	Washing Machine	F/F	Fridge/Freezer
WD	Wardobe	DW	Dishwasher

Key

Parkside House

3rd Floor Apartment 12





Apartment Dimensions

Internal Area	51 sqm	547.5 sqft
Internal & External Area	64.79 sqm	697.4 sqft
Living / Kitchen / Dining	7.0m x 5.5m	22'10" x 18'1"
Bedroom	3.8m x 3.4m	12'5" x 11'2"
Bathroom	2.2m x 2.0m	7'2" × 6'7"
Terrace	2 4m x 5 7m	7'11" v 18'8"

3rd Floor







1 bedroom apartment

Parkside House

3rd Floor Apartment 13

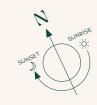


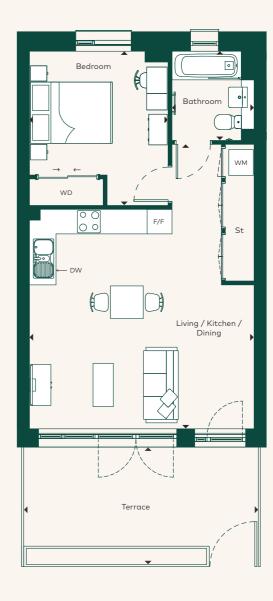

Apartment Dimensions

Internal Area	51 sqm	547.4 sqft
Internal & External Area	64.92 sqm	698.8 sqft
Living / Kitchen / Dining	7.0m x 5.5m	22'10" x 18'1"
Bedroom	3.8m x 3.4m	12'5" x 11'2"
Bathroom	2.2m x 2.0m	7'2" x 6'7"
Terrace	2.4m x 5.7m	7'11" x 18'8"

3rd Floor

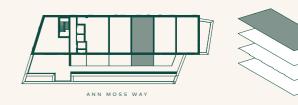

Key

F/F Fridge/Freezer DW Dishwasher

WD Wardobe

F/F Fridge/Freezer DW Dishwasher

Key

St Storage

Parkside House

3rd Floor Apartment 14





Apartment Dimensions

Internal Area	51 sqm	547.5 sqft
Internal & External Area	63.87 sqm	687.5 sqft
Living / Kitchen / Dining	7.0m x 5.5m	22'10" x 18'1"
Bedroom	3.8m x 3.4m	12'5" x 11'2"
Bathroom	2.2m x 2.0m	7'2" x 6'7"
Terrace	2 4m x 4 9m	7'11" x 16'0"

3rd Floor






1 bedroom apartment

Parkside House

3rd Floor Apartment 15



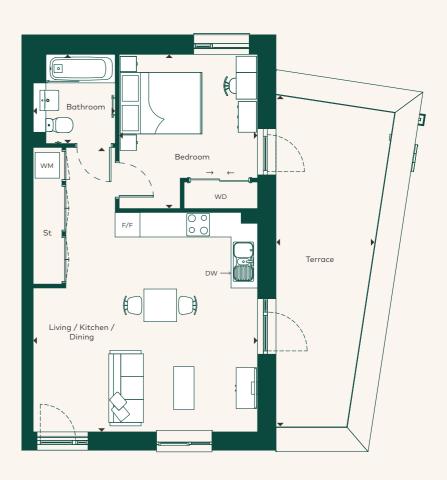


Apartment Dimensions

Internal Area	51 sqm	546.9 sqft	
Internal & Externa	l Area 69.5 sqm	748.1 sqft	
Living / Kitchen / [Dining 7.0m x 5.	.5m 22'10" x 18'	'1"
Bedroom	3.8m x 3.	.4m 12′5″ x 11′1″	
Bathroom	2.2m x 2.	0m 7'2" x 6'7"	
Terrace	8.3m x 2.	.5m 27'3" x 8'2"	

3rd Floor



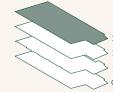

Key

F/F Fridge/Freezer DW Dishwasher


Key


WD Wardobe

F/F Fridge/Freezer DW Dishwasher

Parkside House

1st Floor Apartment 1

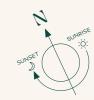


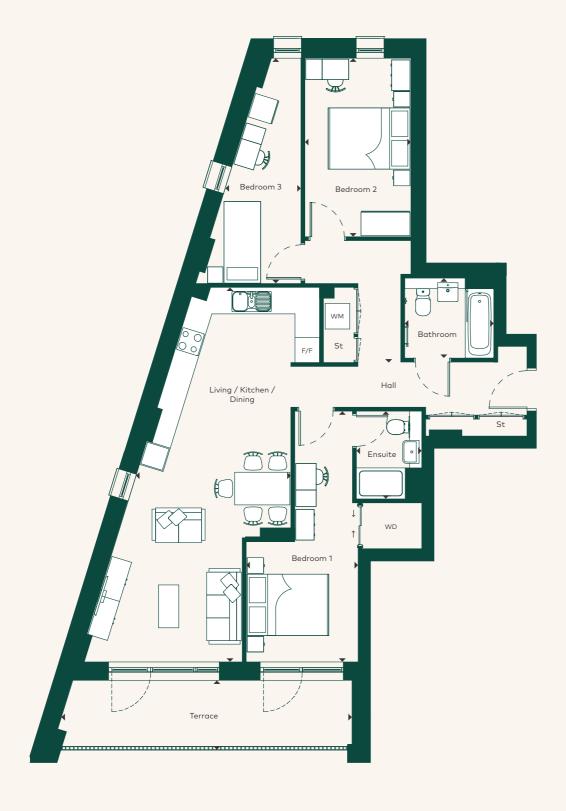


Apartment Dimensions

Internal Area	93 sqm	1004.7 sqft
Internal & External Area	104 sqm	1119.4 sqft
Living / Kitchen / Dining	9.2m x 3.8m	30'1" x 12'4"
Bedroom 1	6.1m x 2.7m	20'2" x 9'0"
Bedroom 2	4.4m x 2.6m	14'4" x 8'6"
Bedroom 3	5.5m x 1.9m	18'1" x 6'3"
Bathroom	2.1m x 1.8m	6'9" x 5'11"
Ensuite	2.0m x 1.5m	6'7" x 4'11"
Terrace	7.0m x 1.4m	23'0" x 4'7"

1st Floor

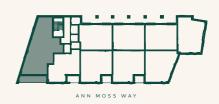

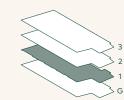


Floorplans shown are indicative only. The kitchen layout and furniture positions are for indicative purposes only. All dimensions indicated are approximate and should not be relied upon for carpet sizes or items of furniture. Peabody reserves the right to make changes to these plans prior to exchange of contracts.

For exact plot specification, details of external and internal finishes, dimensions and floorplan differences, please speak to a Sales Executive for more details.

WM Washing Machine WD Wardobe

F/F Fridge/Freezer DW Dishwasher

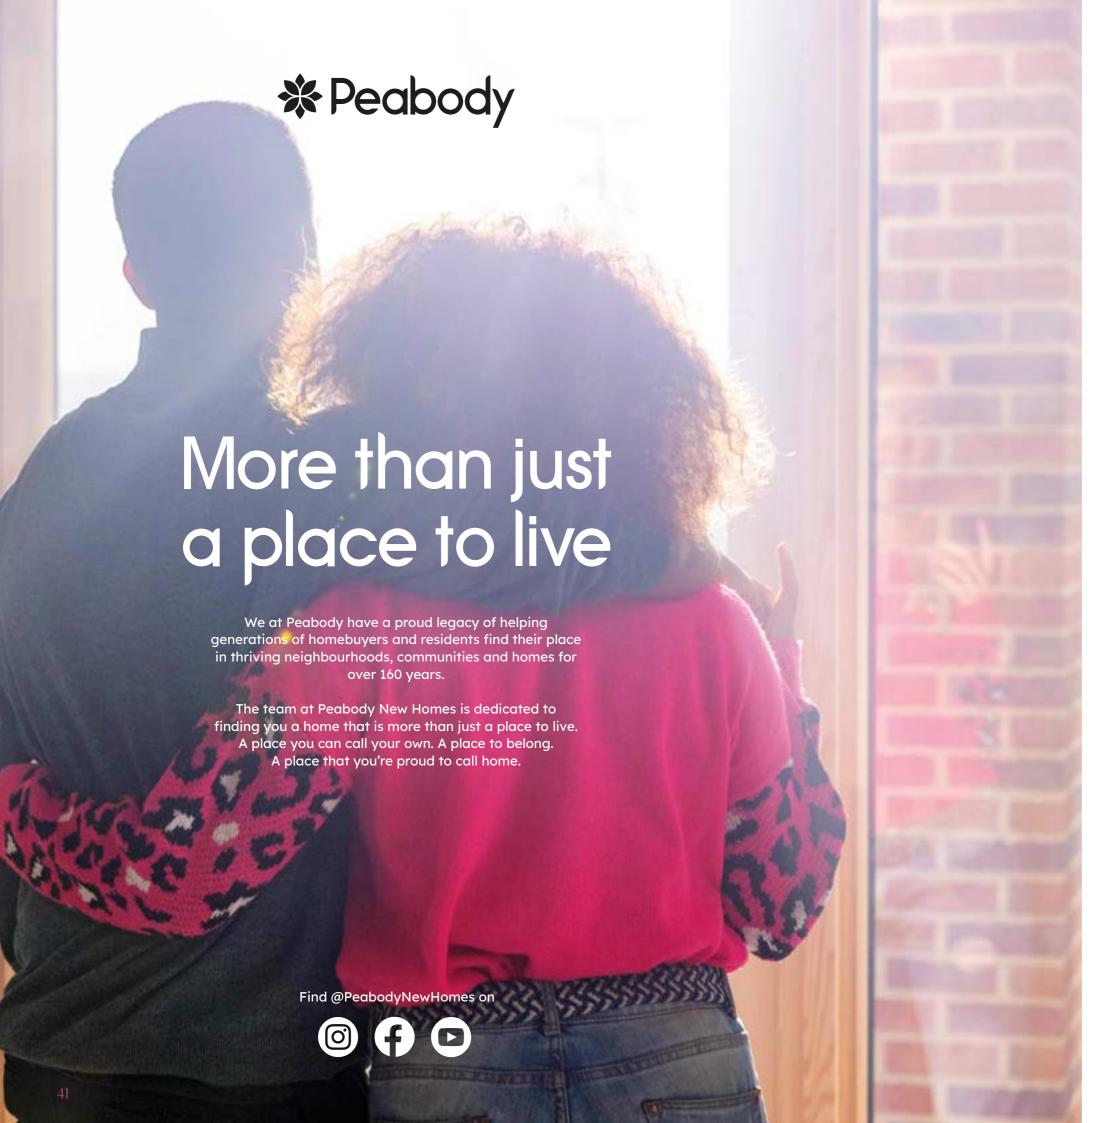



Building history

Formed over 160 years ago by the American financier and philanthropist George Peabody, Peabody is one of the UK's oldest and largest housing associations responsible for more than 108,000 homes and around 220,000 residents across London and the Home Counties.



Customer focus

Whether it's your first or forever home, we know that buying a new place can be a demanding time. Our sales team is committed to guiding you through the process and helping you every step of the way. Rated "Excellent" on Trustpilot, we're proud to offer you a service that makes a difference.



Quality, design & sustainability

Peabody's reputation is one of the most respected in the housing industry renowned for quality, multi-award-winning and innovative design. We work with industry experts and continually monitor quality throughout the building process to reduce our impact on climate change, lessen our carbon footprint and create properties people are proud to call home.

Our Greener Homes Programme is our commitment to the environment and will aim to minimise our impact on the planet and support thriving neighbourhoods.

Find out more >



Social impact

Our social purpose is why we exist. We re-invest the surplus made from the sale of our homes to provide more homes and services to those who need it most.

We deliver services that support customers and the wider communities that we work in, and invest in local projects through our Community Foundation.

Find out more >











66

The Peabody team have been brilliant, answering all my questions and helping me along the way.

99

Conrad, Peabody Shared Ownership homeowner



Every care has been taken in the preparation of this brochure. The details contained herein are for guidance only and should not be relied upon as exactly describing any of the particular material illustrated or written by any order under the Consumer Protection from Unfair Trading Regulations 2008. This information does not constitute a contract, part of a contract or warranty. The developer operates a programme of continuous product development. Features, internal and external, may vary from time to time and may differ from those shown in the brochure. Computer generated images and photography used within this brochure are indicative only. St Olave's is a marketing name and may not form part of the postal address for these properties. Home layouts provide approximate measurements only.

Dimensions, which are taken from the indicated points of measurement, are for guidance only and are not intended to be used for carpet sizes, appliance space or items of furniture. Areas are provided as gross internal areas and may vary. Bathroom and kitchen layouts are indicative only and are subject to change. The information contained within this document does not constitute part of any offer, contract or warranty. Whilst the plans have been prepared with all due care for the convenience of the intending purchaser, the information contained herein is a preliminary guide only.

March 2025.

